


**LEGAL DESCRIPTION**  
 Lots 1, 2, 1000.



**EXHIBIT A**

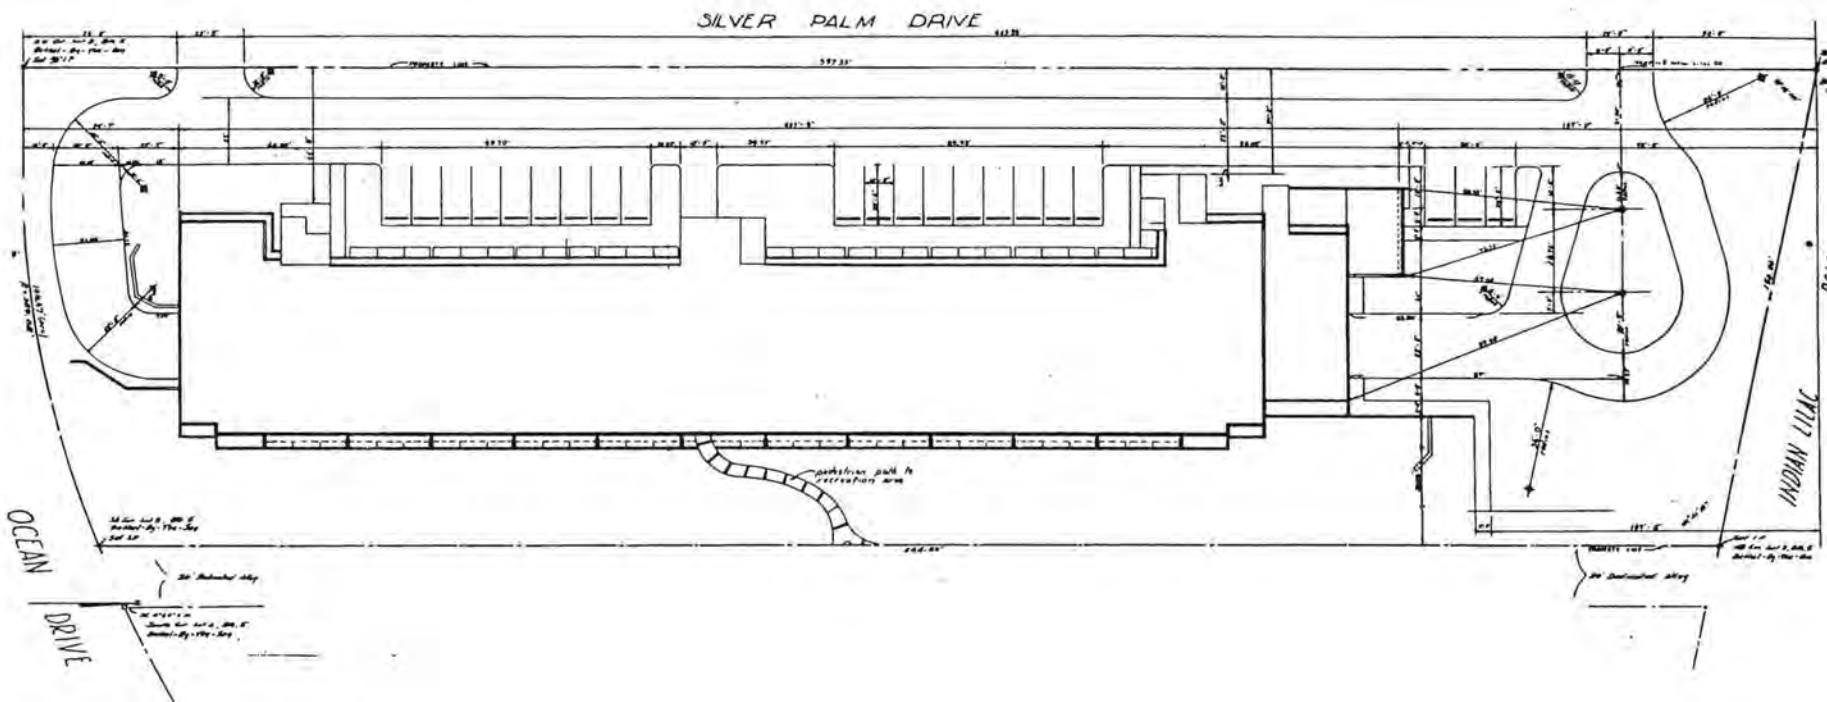


Professional Engineer  
 LLOYD AND ASSOCIATES  
 CONSULTING ENGINEERS  
 VERBO BEACH, FLORIDA

NO.	DESCRIPTION	DATE	BY	CHKD.
22976	LMW	8/13		6298

**BUILDING "C" SITE PLAN**

**LLOYD AND ASSOCIATES**  
 CONSULTING ENGINEERS  
 VERBO BEACH FLORIDA



DATE: 8/13/76

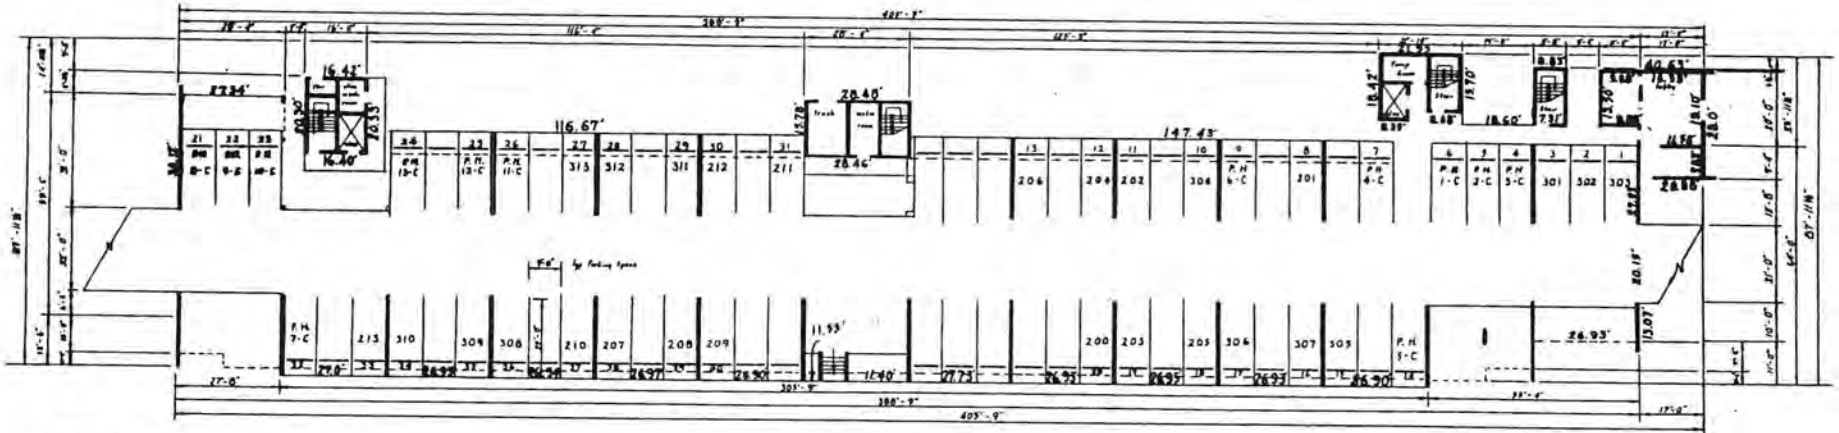

# EXHIBIT A

RACQUET CLUB  
VERO BEACH, FLA

NO.	DATE	DESCRIPTION	BY	APPROVED	DATE	PROJECT NO.	DESCRIPTION	ENGINEER	LOCATION
	12-28-76			LMW	6298	BUILDING "C" PARKING FLOOR PLAN	LLOYD AND ASSOCIATES	VERO BEACH	FLORIDA

 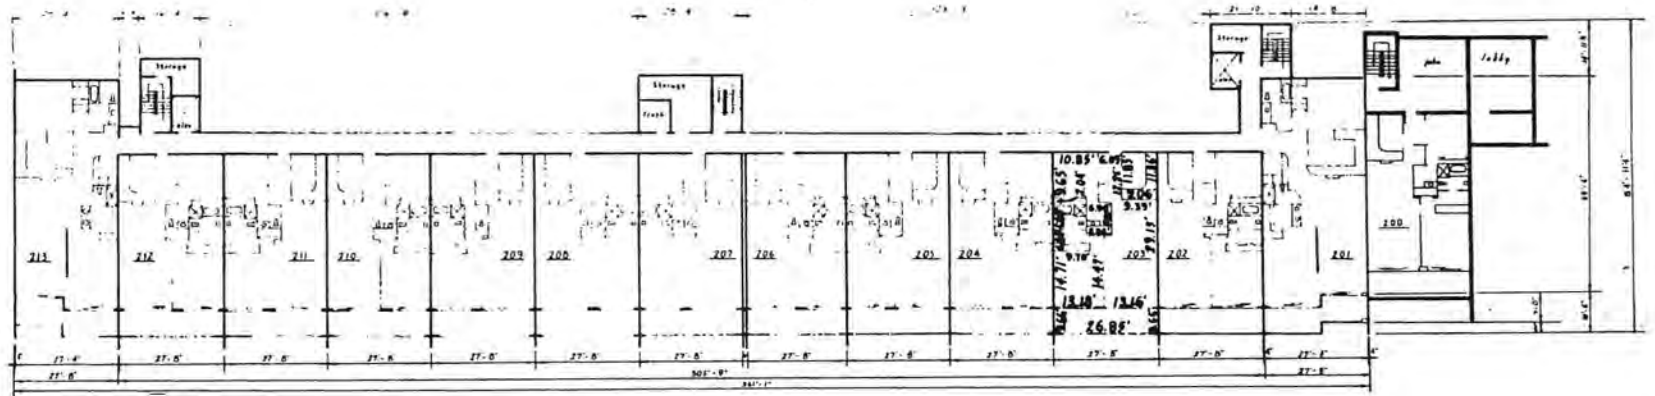

# EXHIBIT A



RACQUET CLUB  
VERO BEACH, FLA

DESIGNED	DATE	CHECKED	REV. NO.
LMW			6298
122876	1/16-1		

BUILDING "C" SECOND FLOOR PLAN

LLOYD AND ASSOCIATES  
CONSULTING ENGINEERS  
VERO BEACH FLORIDA


SCALE	1" = 10'
-------	----------

 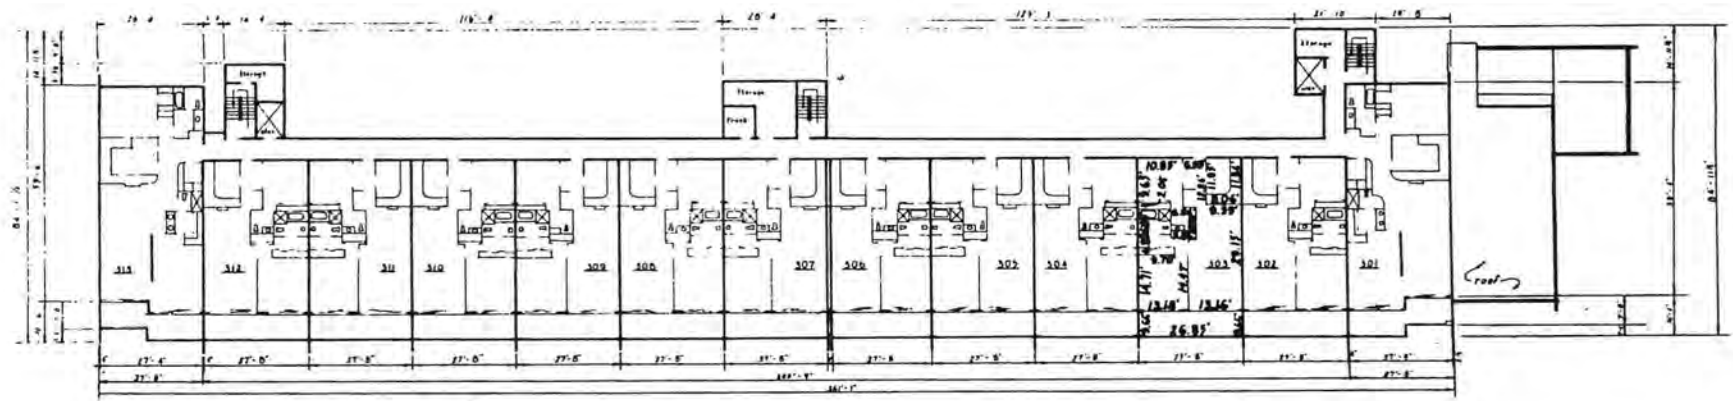


# EXHIBIT A

RACQUET CLUB  
VERO BEACH, FLA

REVISION	DATE	DESCRIPTION	DATE	BY	APPROVED	DATE	BY	DESCRIPTION	DATE	BY	DESCRIPTION	
			12-28-76	LMW	LMW	6298						
			SCALE	1/8" = 1'	APPROVED							
BUILDING "C" THIRD FLOOR PLAN									LLOYD AND ASSOCIATES CONSULTING ENGINEERS VERO BEACH FLORIDA			SHEET 01

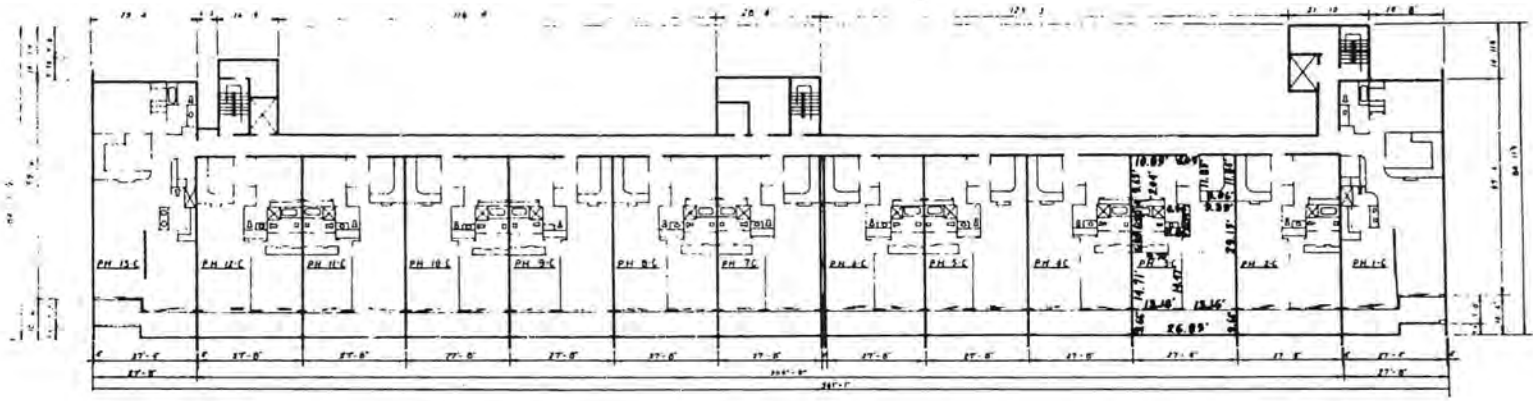


# EXHIBIT A

 


RACQUET CLUB  
VERD BEACH, FLA



REVISION	DATE	DESCRIPTION	BY	DATE	APPROVED	DATE	APPROVED	FILE NO.	<b>BUILDING "C" FOURTH FLOOR PLAN</b>	<b>LLOYD AND ASSOCIATES</b> CONSULTING ENGINEERS VERD BEACH FLORIDA	SHEET 17 OF 17
				12-28-76	LMW	1/16" = 1'	6298				

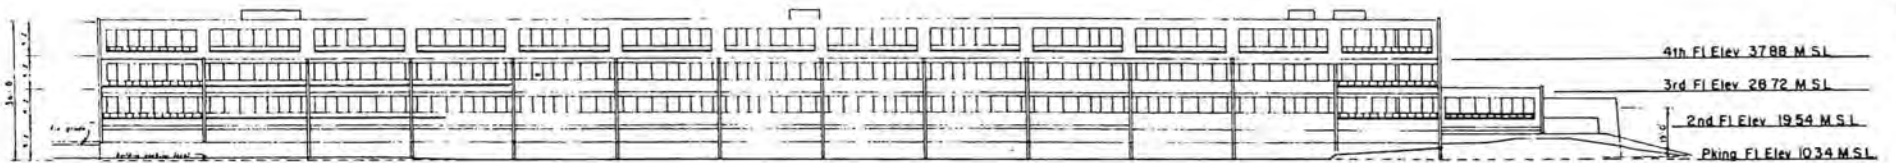


WEST ELEVATION

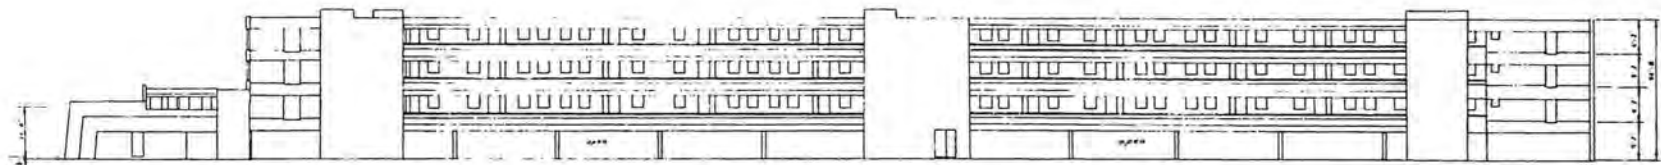

EAST ELEVATION

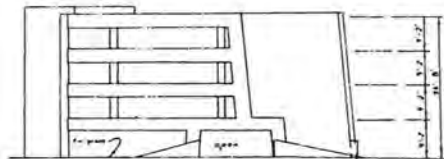 

SOUTH ELEVATION

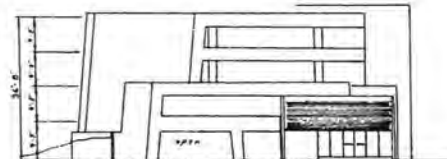

NORTH ELEVATION

# EXHIBIT A

RACQUET CLUB  
VERO BEACH, FLA

REVISION	DATE	DESCRIPTION	BY	DATE	SCALE	DRAWN	CHECKED	JOB NO.	FILE NO.	BUILDING "C" ELEVATIONS	LLOYD AND ASSOCIATES CONSULTING ENGINEERS VERO BEACH FLORIDA	SHEET 02
				12/29/76	1/16" = 1'	LMW		6298				

CERTIFICATE OF SURVEYOR

THIS CERTIFICATE OF SURVEYOR, made this 6<sup>th</sup> day of May,  
1977.

I, ROBERT F. LLOYD of Vero Beach, Indian River County, Florida, hereby certify  
as follows:


1. That I am a surveyor authorized to practice in the State of Florida.


2. That this certificate is made as to THE RACQUET CLUB OF VERO BEACH, BUILDING  
C, A CONDOMINIUM, located at 3939 Ocean Drive, Vero Beach, Indian River County, Florida,  
and in compliance with Section 718 of the Florida Statutes as amended.

3. That the following exhibits to the Declaration of Condominium

<u>EXHIBIT NO.</u>	<u>TITLE</u>
A	Survey and Site Plan
A	Parking Floor Plan
A	Second Floor Plan
A	Third Floor Plan
A	Fourth Floor Plan
A	Elevations

together with the wording of the Declaration, constitute a correct representation of the im-  
provements of the Condominium as it now exists, and that such improvements are sufficiently  
complete so that there can be determined from them the identification, location, dimensions and  
size of the common elements and of each dwelling unit.

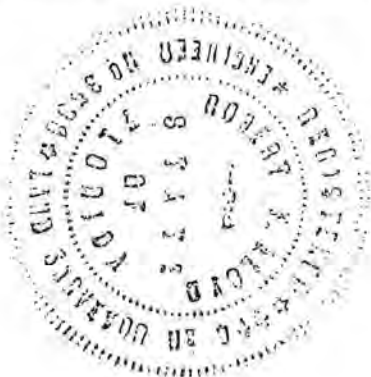

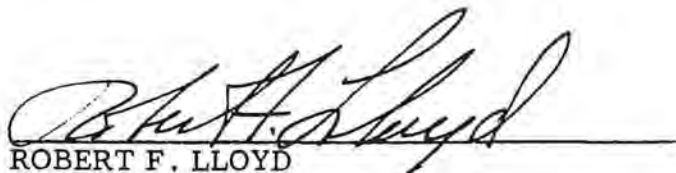  
ROBERT F. LLOYD