


# Park Shores 5 Budget Areas

Note: 2 Private Homes Not Included

Condo 1  
Condo 2  
Condo 3  
Condo 4  
Assoc. Common

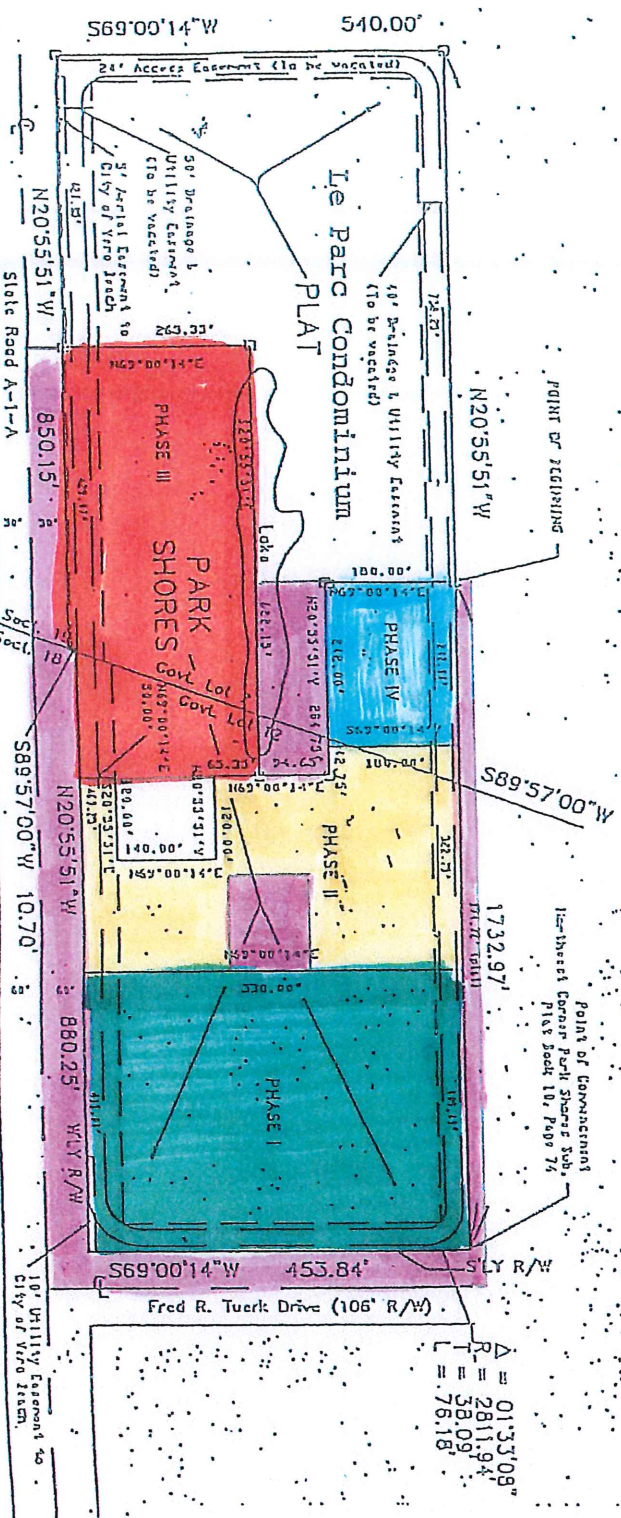


$$\Delta = 01^{\circ}35'09''$$

$$R = 2811.94'$$

$$L = 76.18'$$

GRAPHIC SCALE

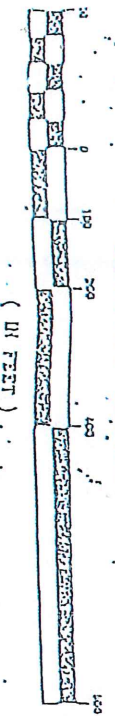

HOLLIS ENGINEERING, INC.  
Civil Engineering  
Land Surveying

BOUNDARY

WE HEREBY CERTIFY  
OF THE HEREON DES  
TO THE BEST OF OUR  
IN THE FIELD UNDER  
CERTIFY THAT THIS S  
STANDARDS FOR SUR  
BY CHAPTER 21 HH-

FOR  
L.L.A.  
DON  
PROF  
FLO8

# Condo 1

Color Codes:

Condo Boarders

Road

Walkways

Lake

Grass

Plantings



FRED R. TURNER DRIVE

**Florida.** Containing 5 acres more or less.

# Condo 2

- Color Codes:**
- Condo Borders
  - Road
  - Walkways
  - Lake
  - Grass
  - Plantings



# Condo 3

## Color Codes:

Condo Boarders


Road

Walkways

Lake

Grass


Plantings

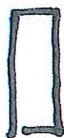

PHASE IV

PHASE V

PHASE II

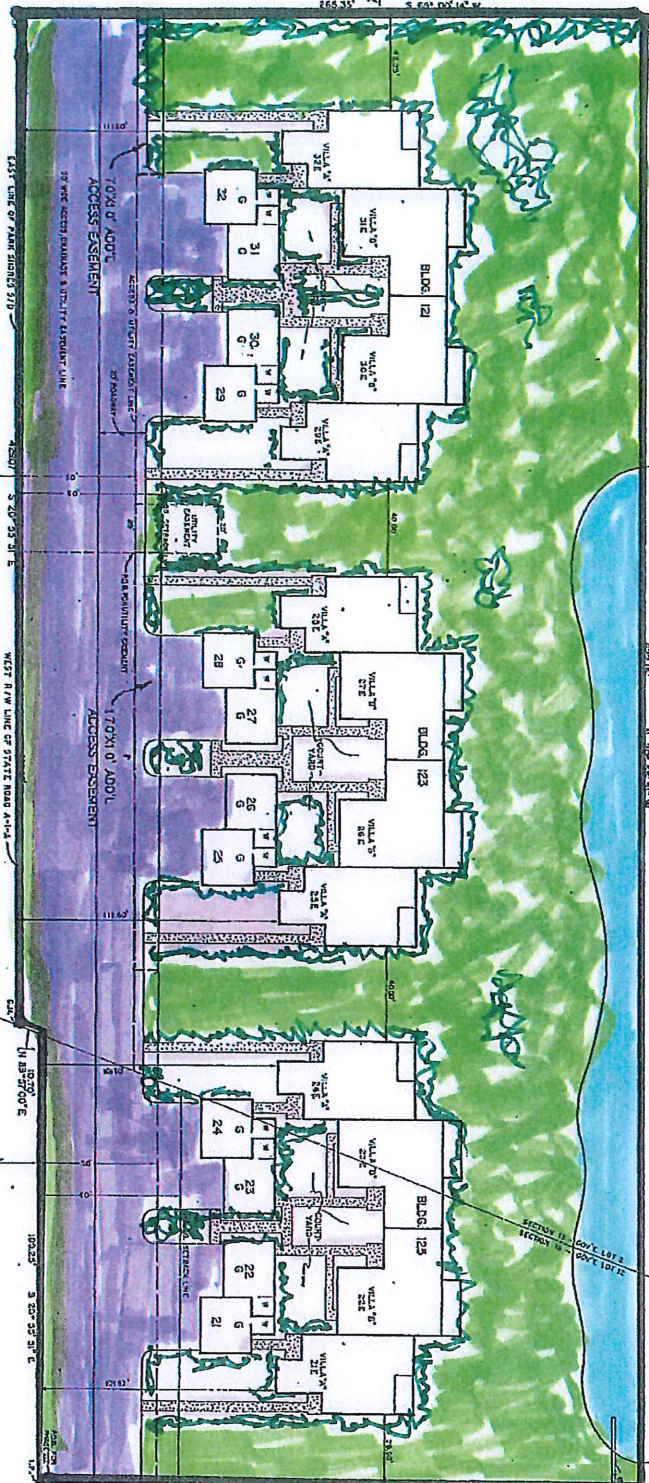

STATE ROAD A-1-A

## LEGEND

|                   |                              |
|-------------------|------------------------------|
| G-- GRASS & ROCK  | BENDORF AND ASSOCIATES, INC. |
| W-- WALKWAY       | CONSULTING ENGINEERS         |
| L-- LAKE          | PARK SHORES SUBDIVISION      |
| R-- ROAD          | PHASE II                     |
| P-- PLANTING      | CONDOMINIUM EXHIBITS         |
| T-- TOWN OF ADULT | TOWN OF MOHAWK SHORES, INC.  |

Park Shores III, a Condominium


# Condo 4

N20°55'51"N

242.00'

3.15.55.02S

(Continued)  
of 242.00 ft  
of Park Shd  
a distance of  
3207.01 ft  
from N69°00'1  
732.72 feet  
along the W  
Record of a  
Subdivision of  
Florida, sold  
2, Page 68  
Work Drive  
Commenced a  
thence  
Indian River  
thence

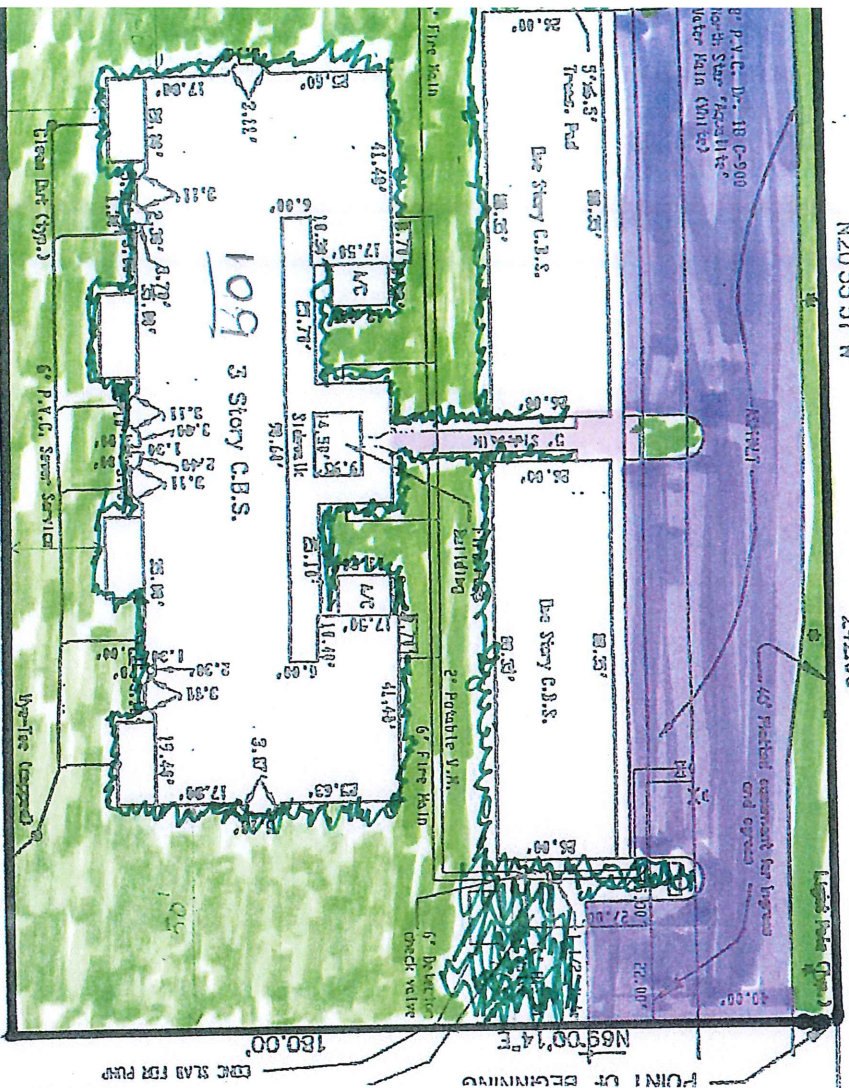

## Color Codes:

Condo Boarders

Road

Walkways

Lake

Grass

Plantings

\* Drive

